


docs\vdgast-dual\PATRIMOINE\BÂTIMENTS VILLE\PRESBYT.CATHEDRALE S149\PLANS\149 PRESBYTERE CATHEDRALE.pln

SURFACES				
Etage	Calque	N° Zone	Nom de Zone	Surface
2. Etage	C08_2D: Zones BO058.C	201	Entrée	15,88
2. Etage	C08_2D: Zones BO058.C	202	Couloir	33,22
2. Etage	C08_2D: Zones BO058.C	203	PL	0,76
2. Etage	C08_2D: Zones BO058.C	204	PL	0,52
2. Etage	C08_2D: Zones BO058.C	205	Salle	18,86
2. Etage	C08_2D: Zones BO058.C	206	PL	0,52
2. Etage	C08_2D: Zones BO058.C	207	Salle	8,56
2. Etage	C08_2D: Zones BO058.C	208	Salon	43,97
2. Etage	C08_2D: Zones BO058.C	209	PL	0,48
2. Etage	C08_2D: Zones BO058.C	210	Salle	23,87
2. Etage	C08_2D: Zones BO058.C	211	PL	0,46
2. Etage	C08_2D: Zones BO058.C	212	Réduit	2,17
2. Etage	C08_2D: Zones BO058.C	213	SDB	3,98
2. Etage	C08_2D: Zones BO058.C	214	Cuisine	24,38
2. Etage	C08_2D: Zones BO058.C	215	PL	0,69
2. Etage	C08_2D: Zones BO058.C	216	Sani.	2,78
2. Etage	C08_2D: Zones BO058.C	217	Salle	12,80
2. Etage	C08_2D: Zones BO058.C	218	Salle	5,06
2. Etage	C08_2D: Zones BO058.C	219	Salle	9,75
2. Etage	C08_2D: Zones BO058.C	220	PL	0,48
2. Etage	C08_2D: Zones BO058.C	221	SDB	3,93
2. Etage	C08_2D: Zones BO058.C	222	PL	0,95
2. Etage	C08_2D: Zones BO058.C	223	Salle	13,07
2. Etage	C08_2D: Zones BO058.C	224	Salle	9,89
2. Etage	C08_2D: Zones BO058.C	225	Couloir	9,14
2. Etage	C08_2D: Zones BO058.C	226	PL	1,05
2. Etage	C08_2D: Zones BO058.C	227	Chaudière	2,12
2. Etage	C08_2D: Zones BO058.C	228	SDB	3,25
				252,59 m ²
2. Etage	C08_2D: Zones BO115	230	Couloir	2,82
2. Etage	C08_2D: Zones BO115	231	Réduit	3,26
2. Etage	C08_2D: Zones BO115	232	Salle	18,98
2. Etage	C08_2D: Zones BO115	233	PL	1,58
2. Etage	C08_2D: Zones BO115	234	SDB	2,91
				29,55 m ²
				282,14 m ²

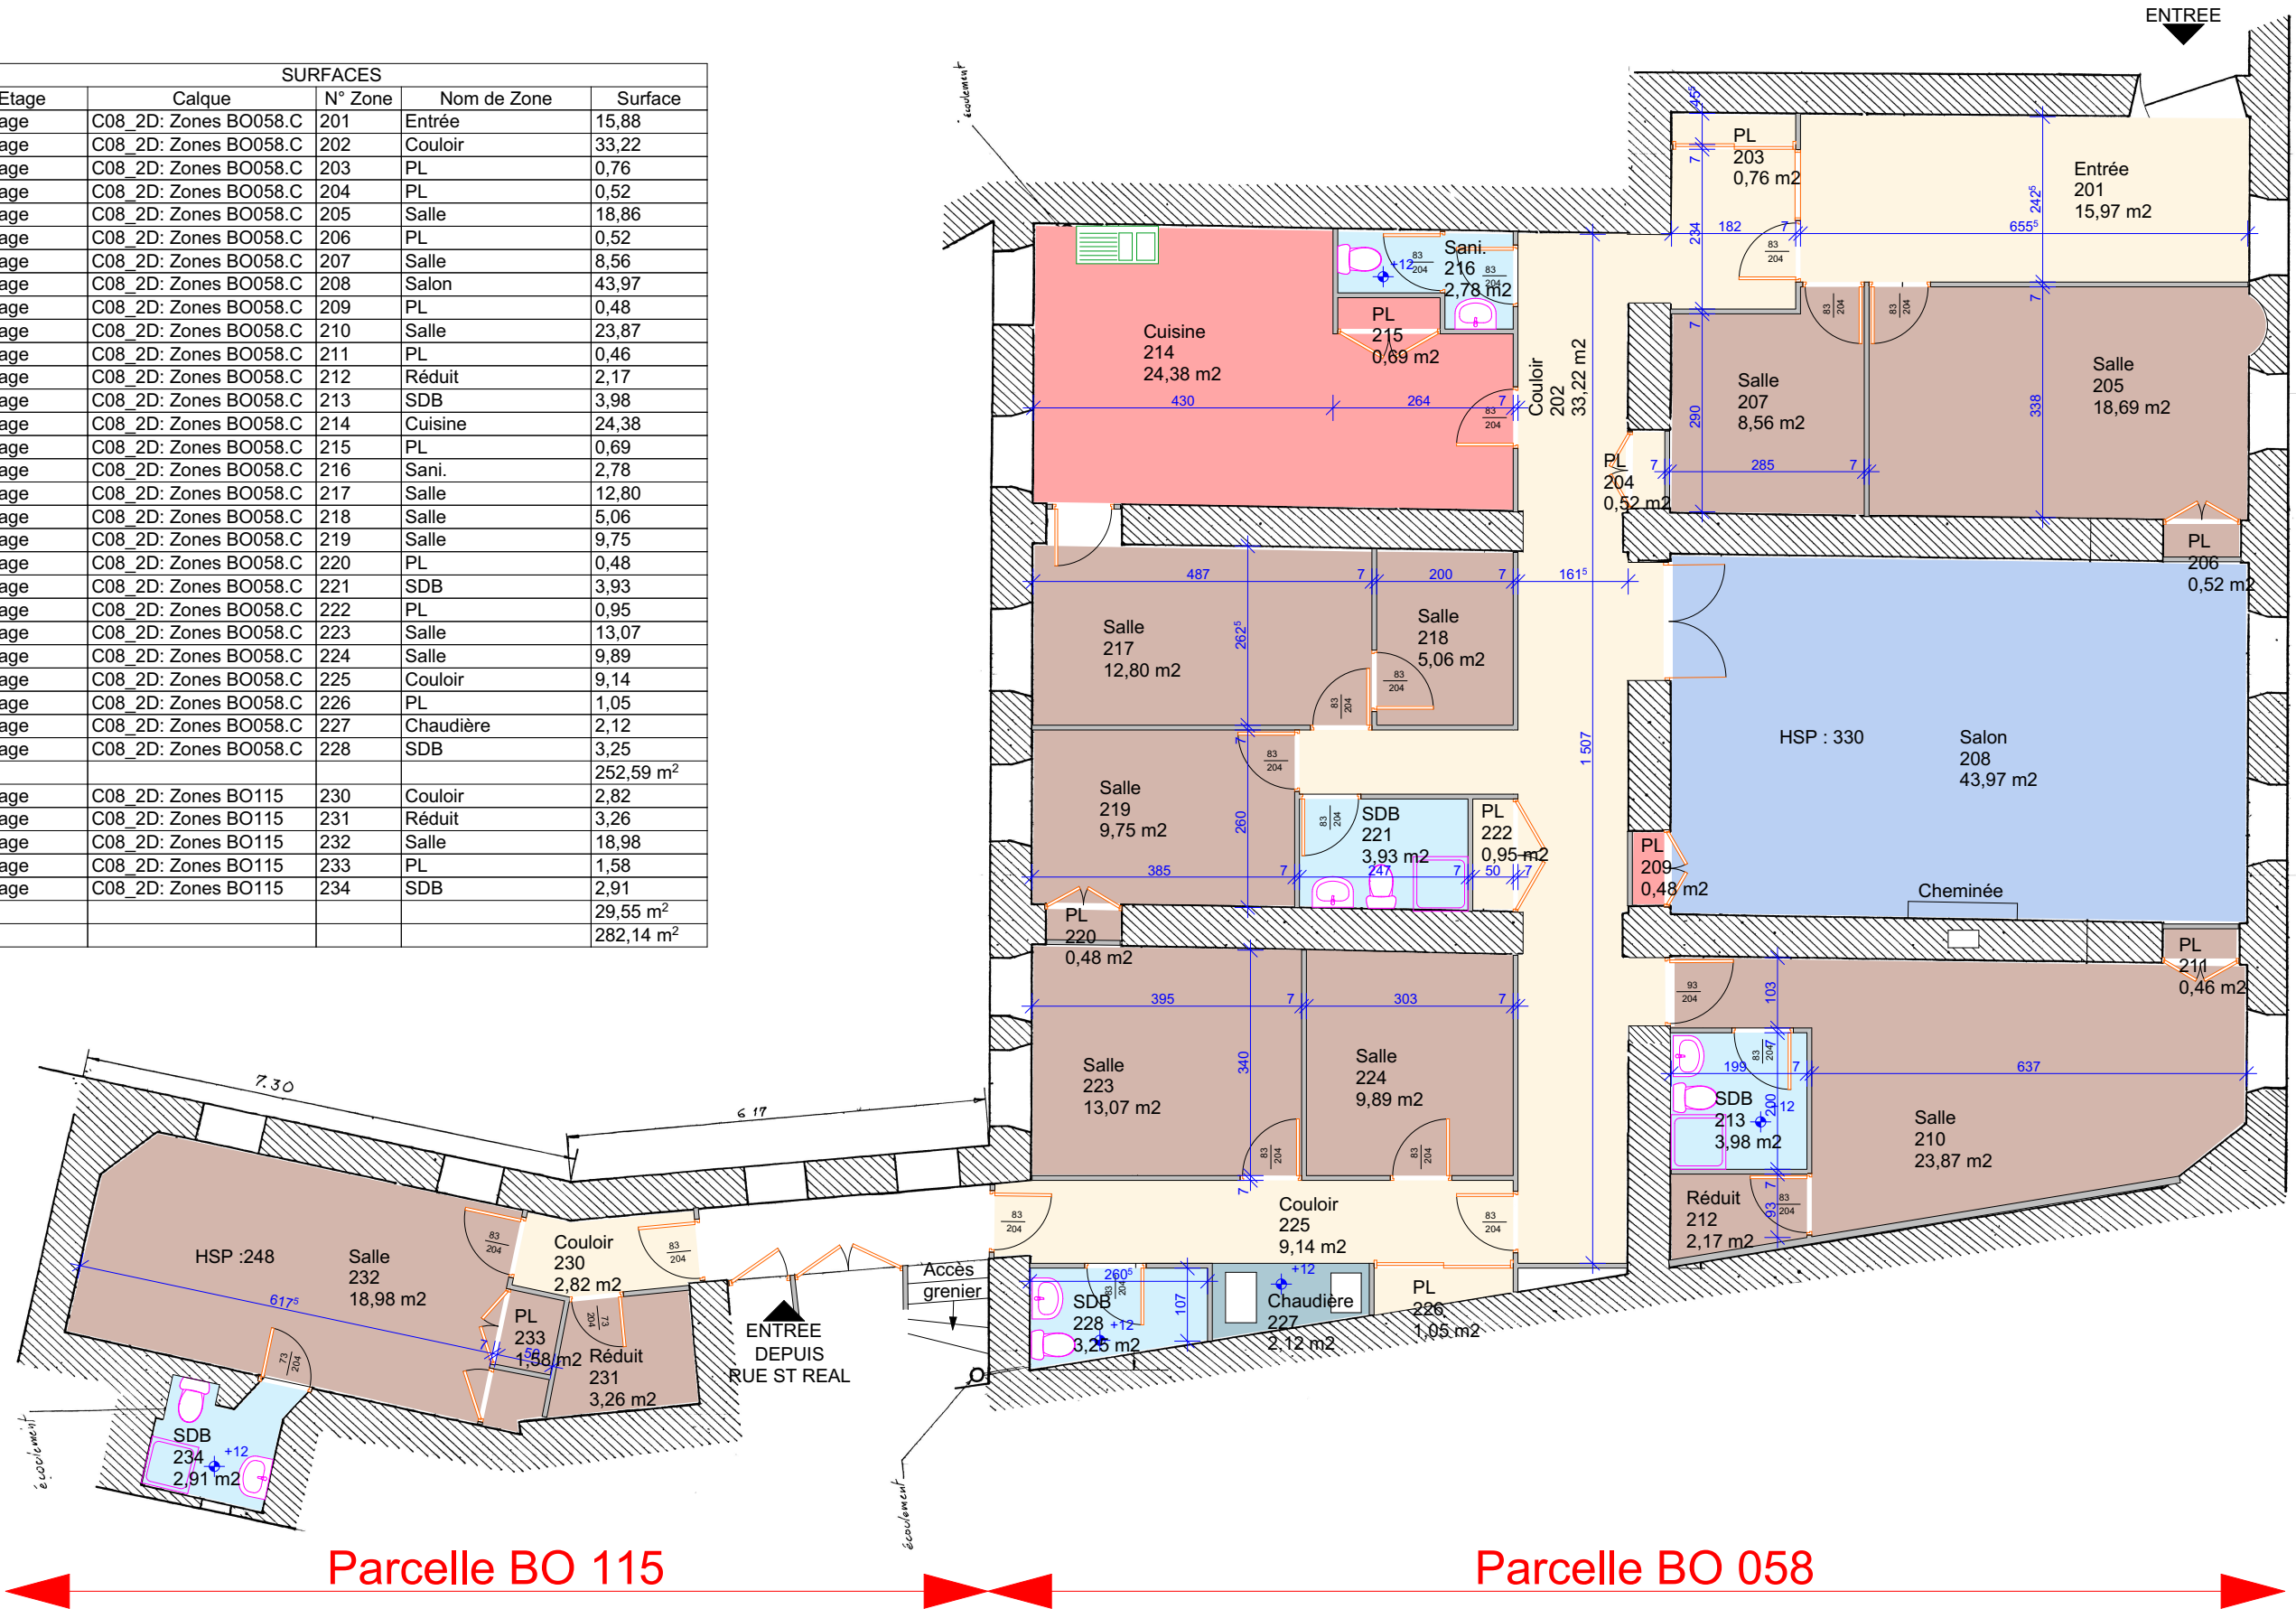


VILLE DE CHAMBERY
PÔLE BÂTIMENT- SERVICE BETB
S149 PRESBYTERE DE LA CATHEDRALE
6 RUE METROPOLE

2. Etage

01.1

Echelle(s): 1:100, 1:1,76
DESSIN: AY

ARCHI + ZONE

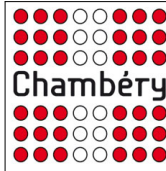

Date: 23.11.2016
Modifications:
9.01.19